


Color table P:\Clients\UPRR-2018_V8\MicroStation_V8\Departments\Rail\data\UPRR.tbl
C:\Users\vkostromin\Desktop\UPRR_V8_Pentable.tbl
g:\transystems\pw_local\transyscorp-pw\local\transyscorp\pw\vkostromin\d0587920\Exhibit 114A - Pullen Street Layover Yard Section.dgn
7/25/2023

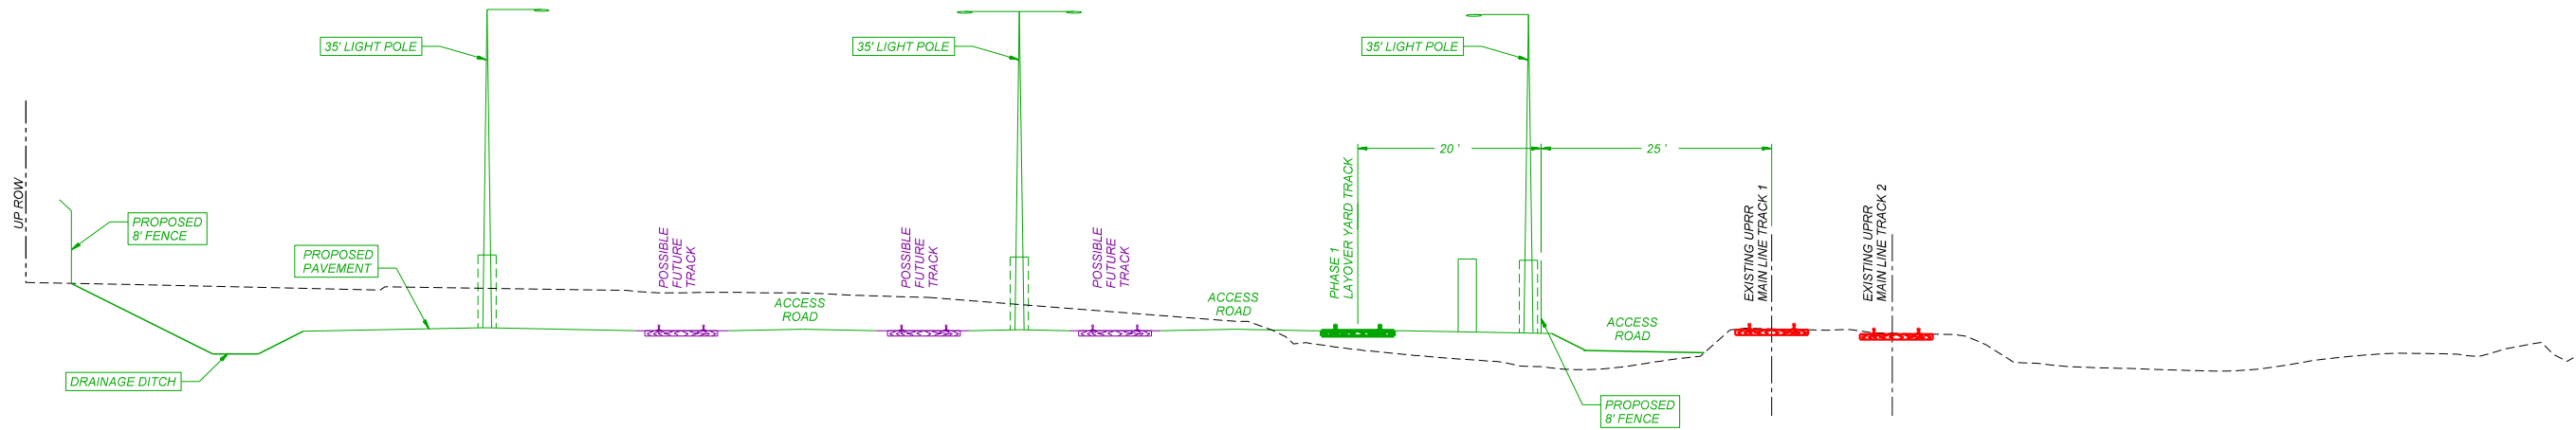

- 90% PLANS -
REVIEW

TRANSYSTEMS
2000 CENTER STREET
SUITE 303
BERKELEY, CA 94704
PHONE: 510-835-2761
WWW.TRANSYSTEMS.COM

CAPITOL CORRIDOR
JOINT POWERS AUTHORITY

UNION PACIFIC
1400 DOUGLAS STREET
OMAHA, NE 68179
PHONE: 402-544-5000

DRAWN BY:
VVK
CHECKED BY:
MLR
DATE:
7/25/2023
SHEET NUMBER
OF

UNION PACIFIC RAILROAD
LOCATION: SACRAMENTO, CA MARTINEZ SUB MP 101 TO 108
THIRD TRACK PROJECT PHASE 1: SACRAMENTO TO ROSEVILLE
DWG TITLE:
EXHIBIT 114A - LAYOVER YARD SECTION
90% PLANS
DWG NUMBER
001